


LAYOUT OF IRIMEE

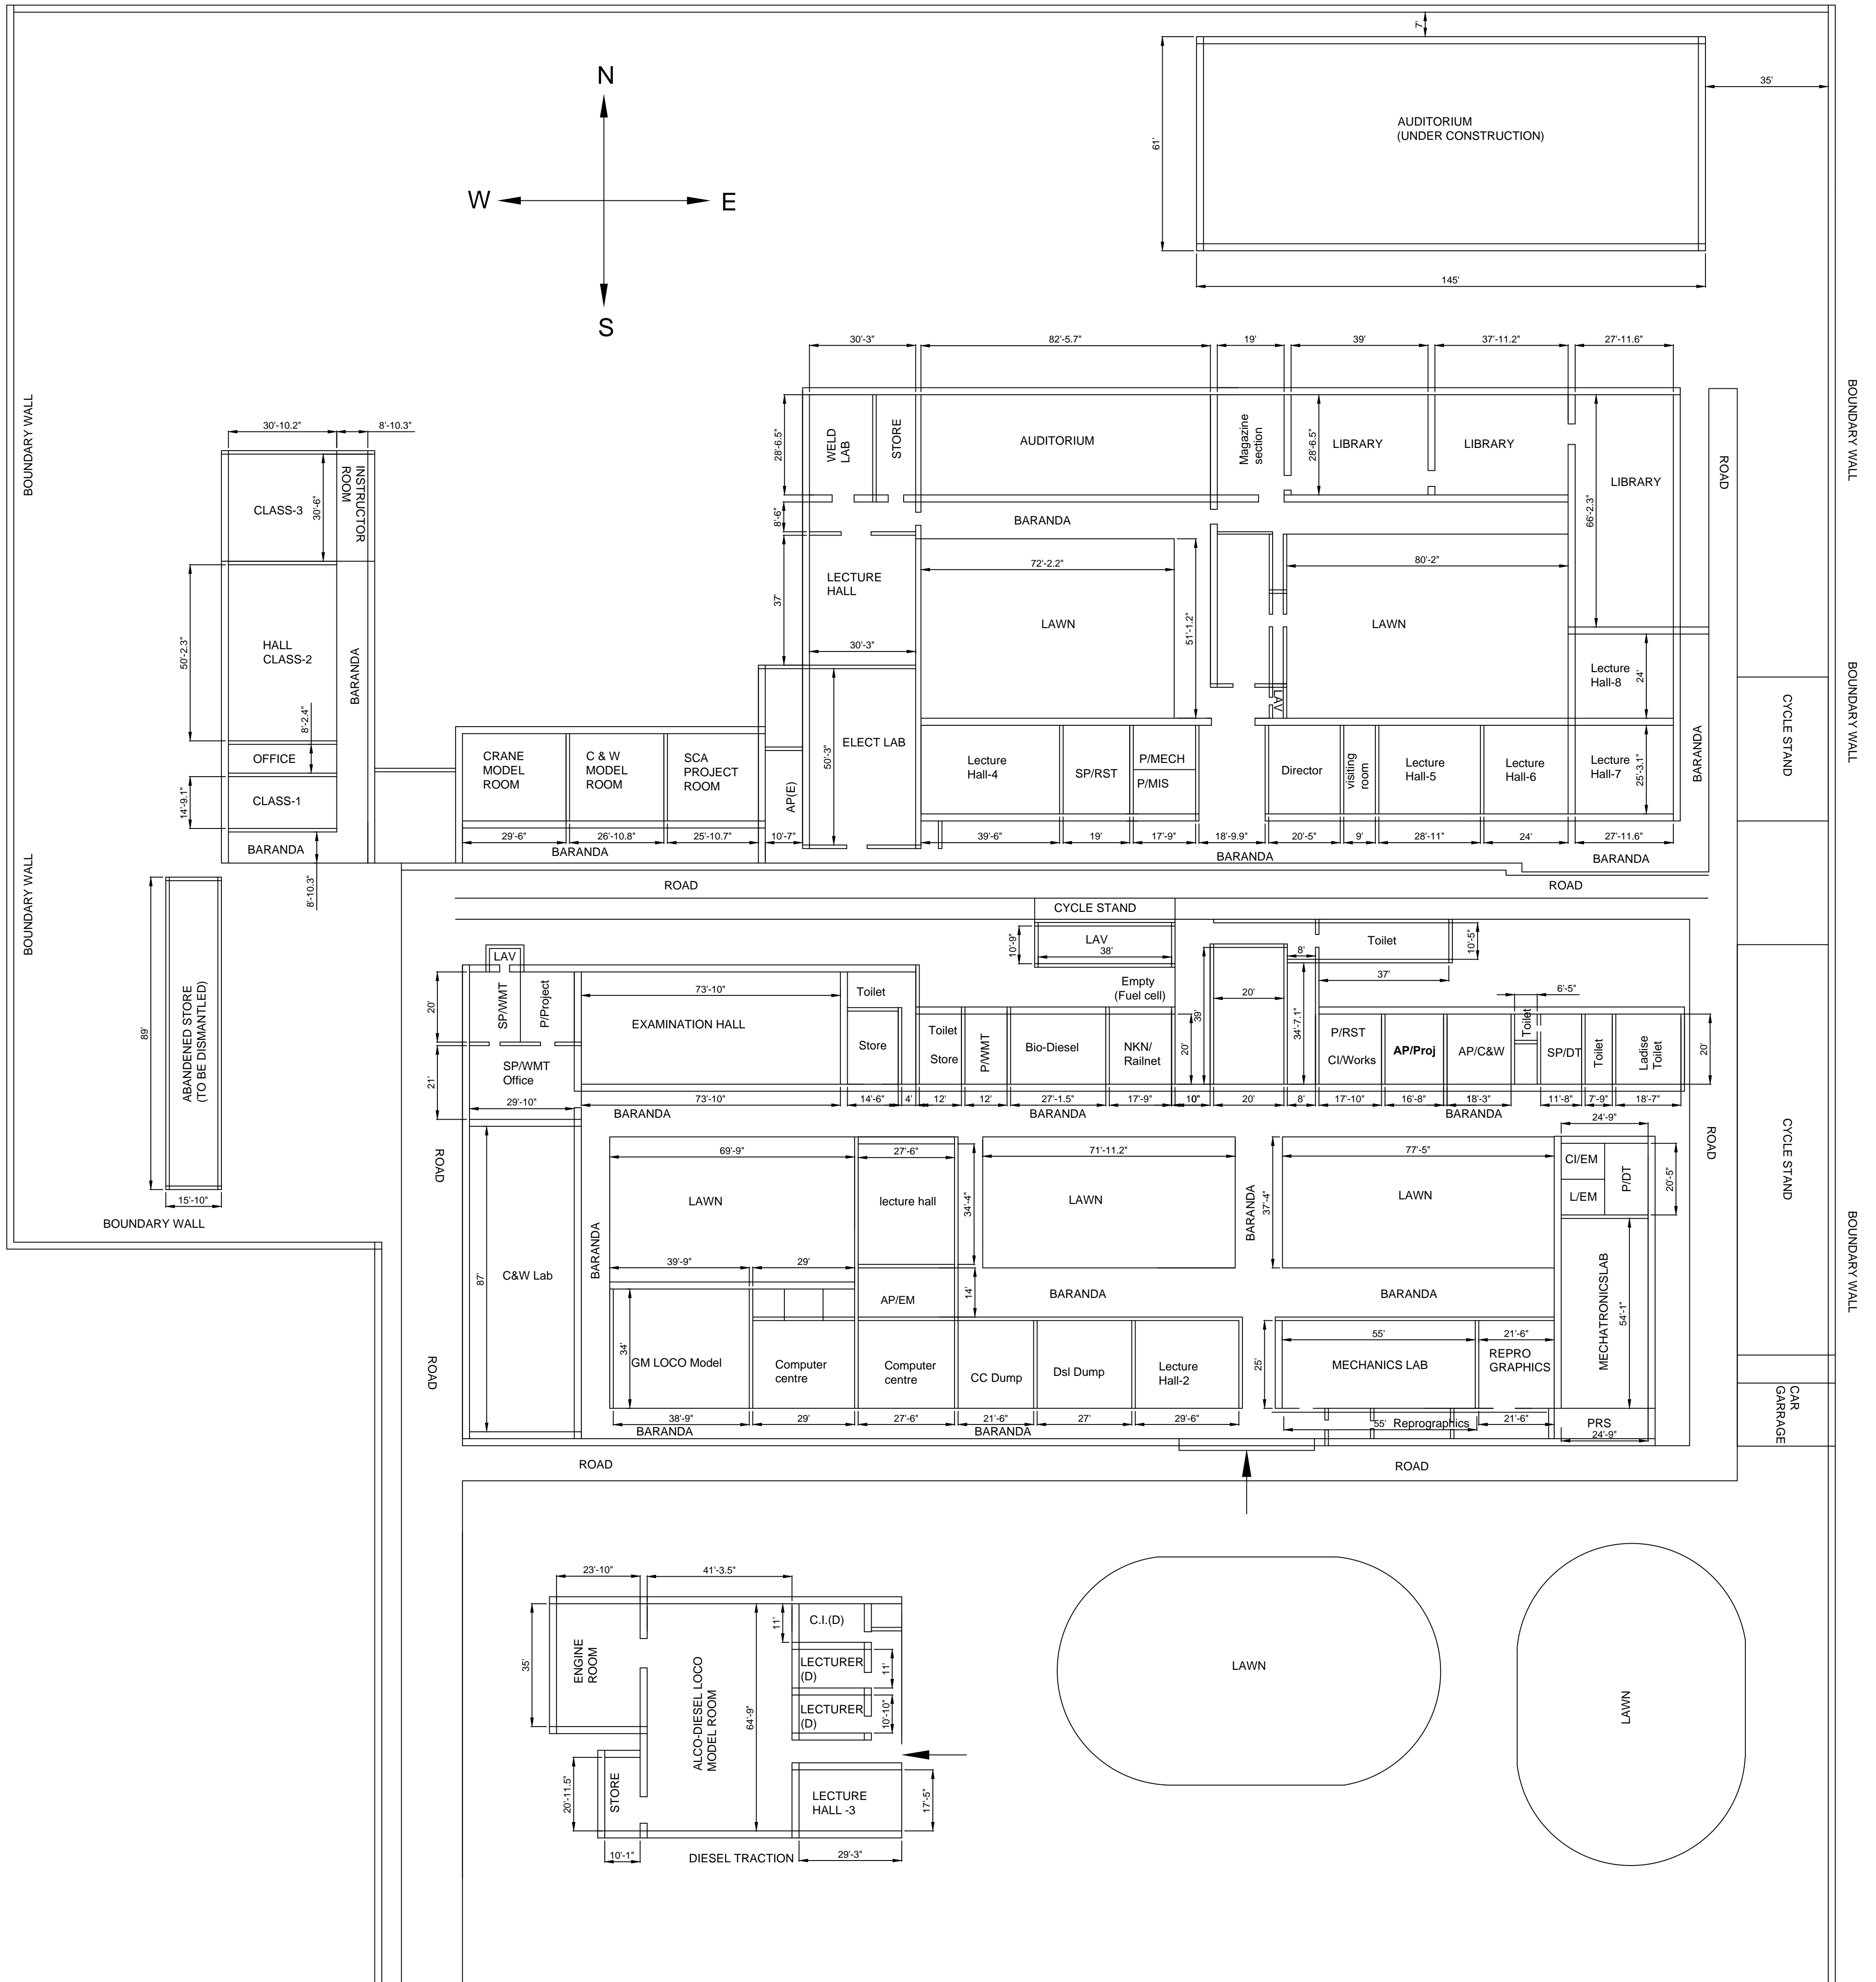

TOTAL BUILDING AREA :- 115056 SQ FEET

**MECHANICAL DEPARTMENT
E.RLY. JAMALPUR**

S.K.NO :-
SCALE :- 1:300 (for A1)
DATE:-

SSE	
C	
D	

f CHIEF WORKS MANAGER